


KEITH DOWNING PROPRIETARY DATA CUSTOM HOMES, LLC

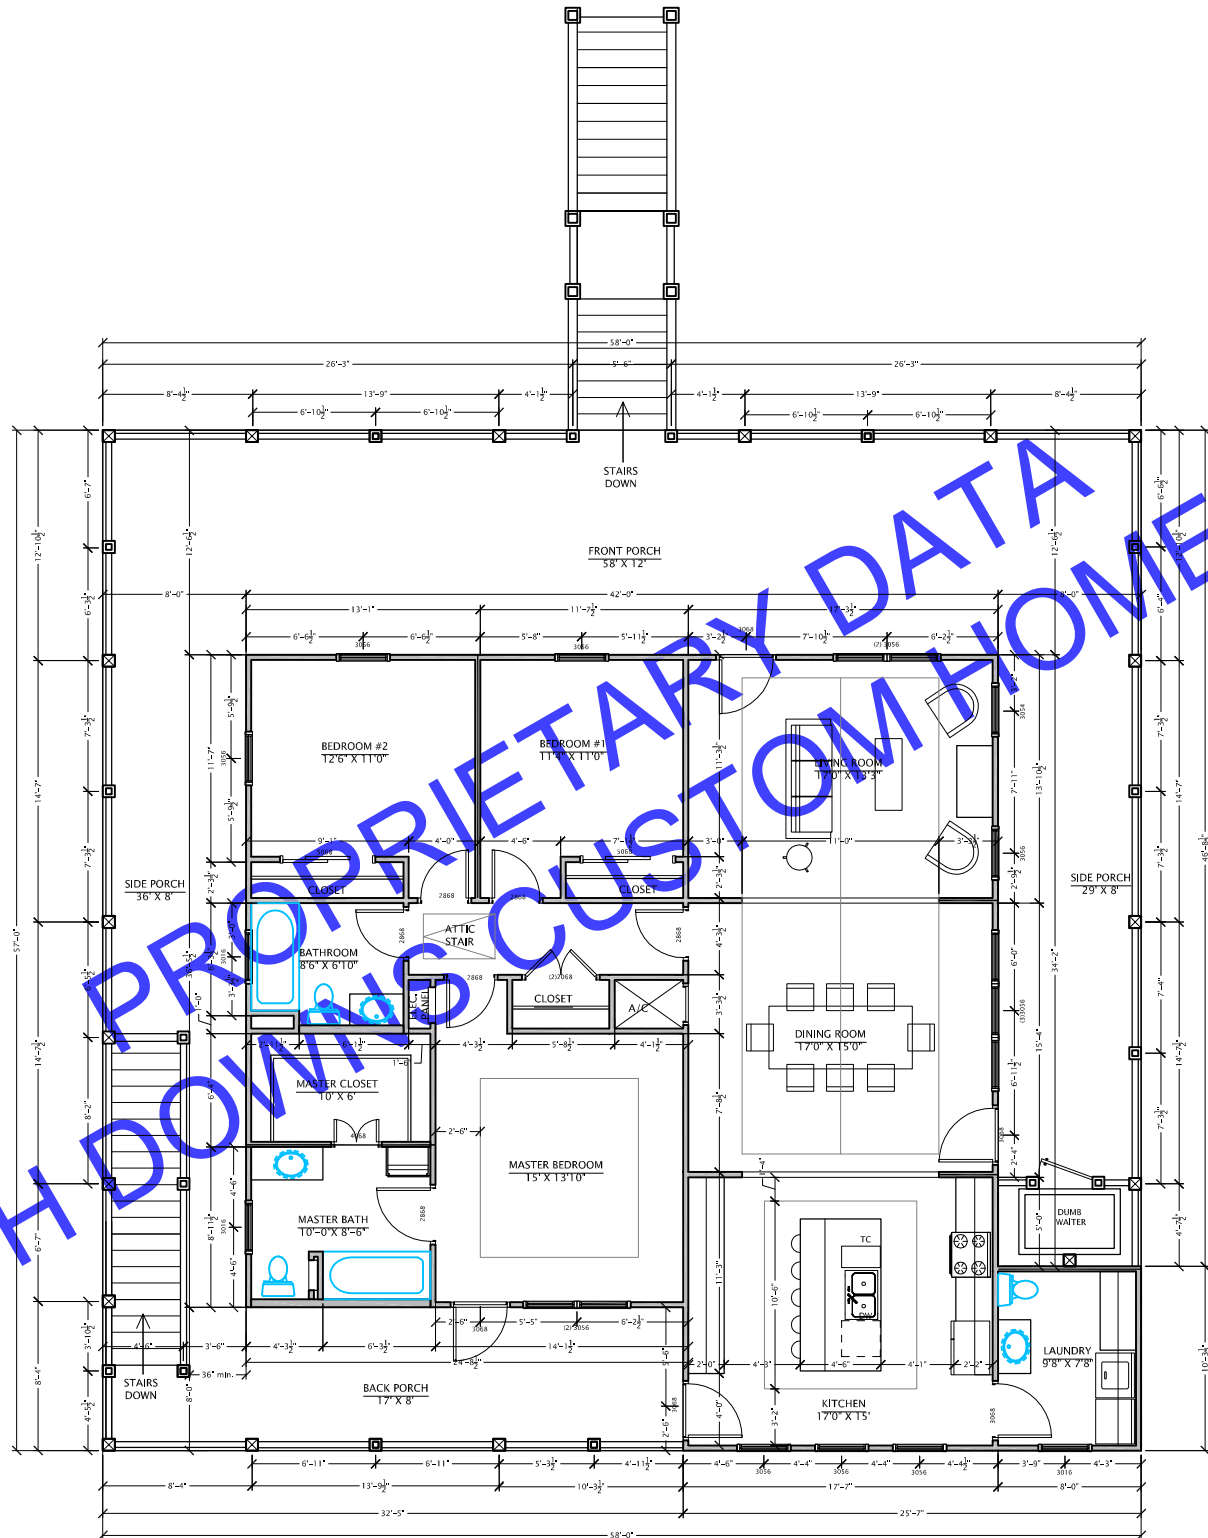

2 FLOOR PLAN: 1754 SQ.FT. LIVING, 3306 SQ.FT. TOTAL SQUARE FOOTAGE WITH PORCHES
SCALE: 1/4" = 1'-0"

THE CAPTAIN'S QUARTERS
Starting at: \$298,800
Square Footage:
Living: 1760
Porch: 1381
Total Elevated: 3141