


KEITH DOWNS PROPRIETARY DATA  
 CUSTOM HOMES, LLC

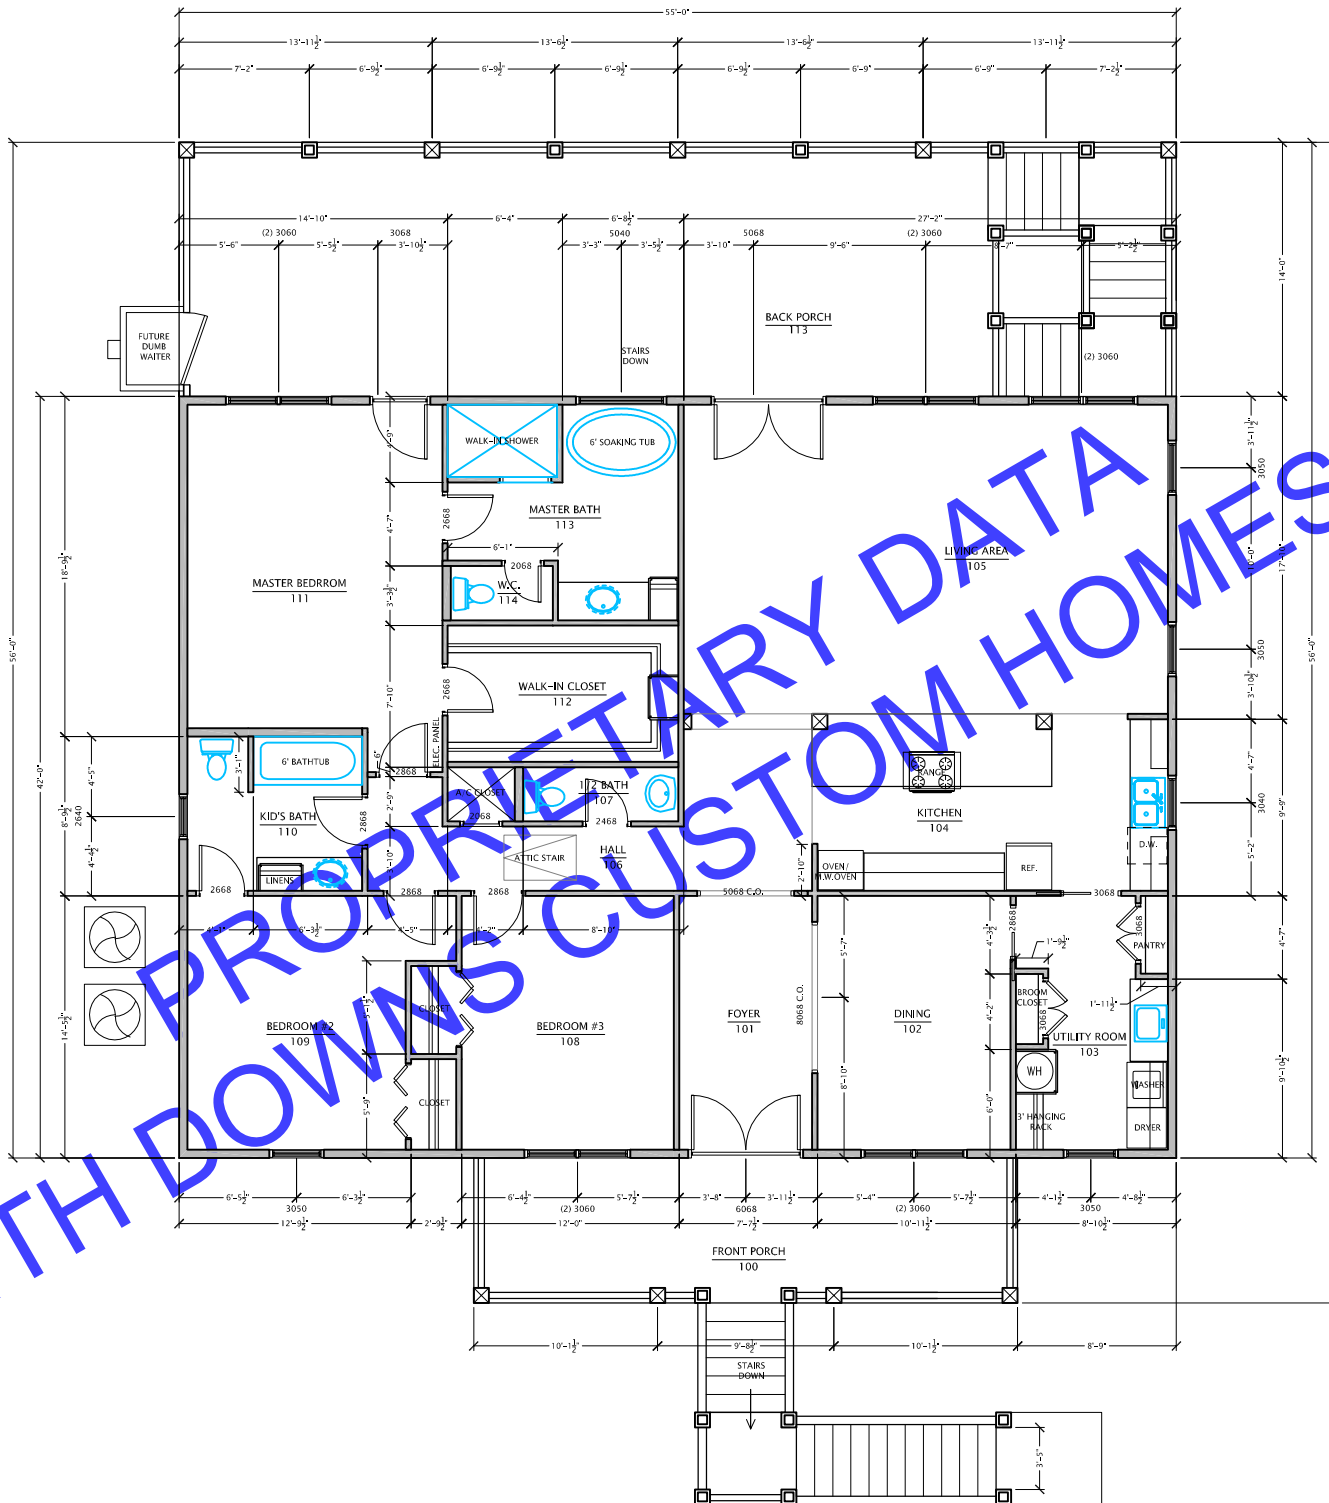

**THE COASTAL BARRIER**  
 Starting at: \$295,800  
 Square Footage:  
 Living: 2310  
 Porch: 900  
 Total Elevated: 3210

2 FLOOR PLAN: 2,310 SQ.FT. LIVING, 3210 SQ.FT. TOTAL SQUARE FOOTAGE WITH PORCHES  
 SCALE: 1/4" = 1'-0"