


KEITH DOWNS PROPRIETARY DATA HOMES, LLC
 CUSTOM HOMES, LLC

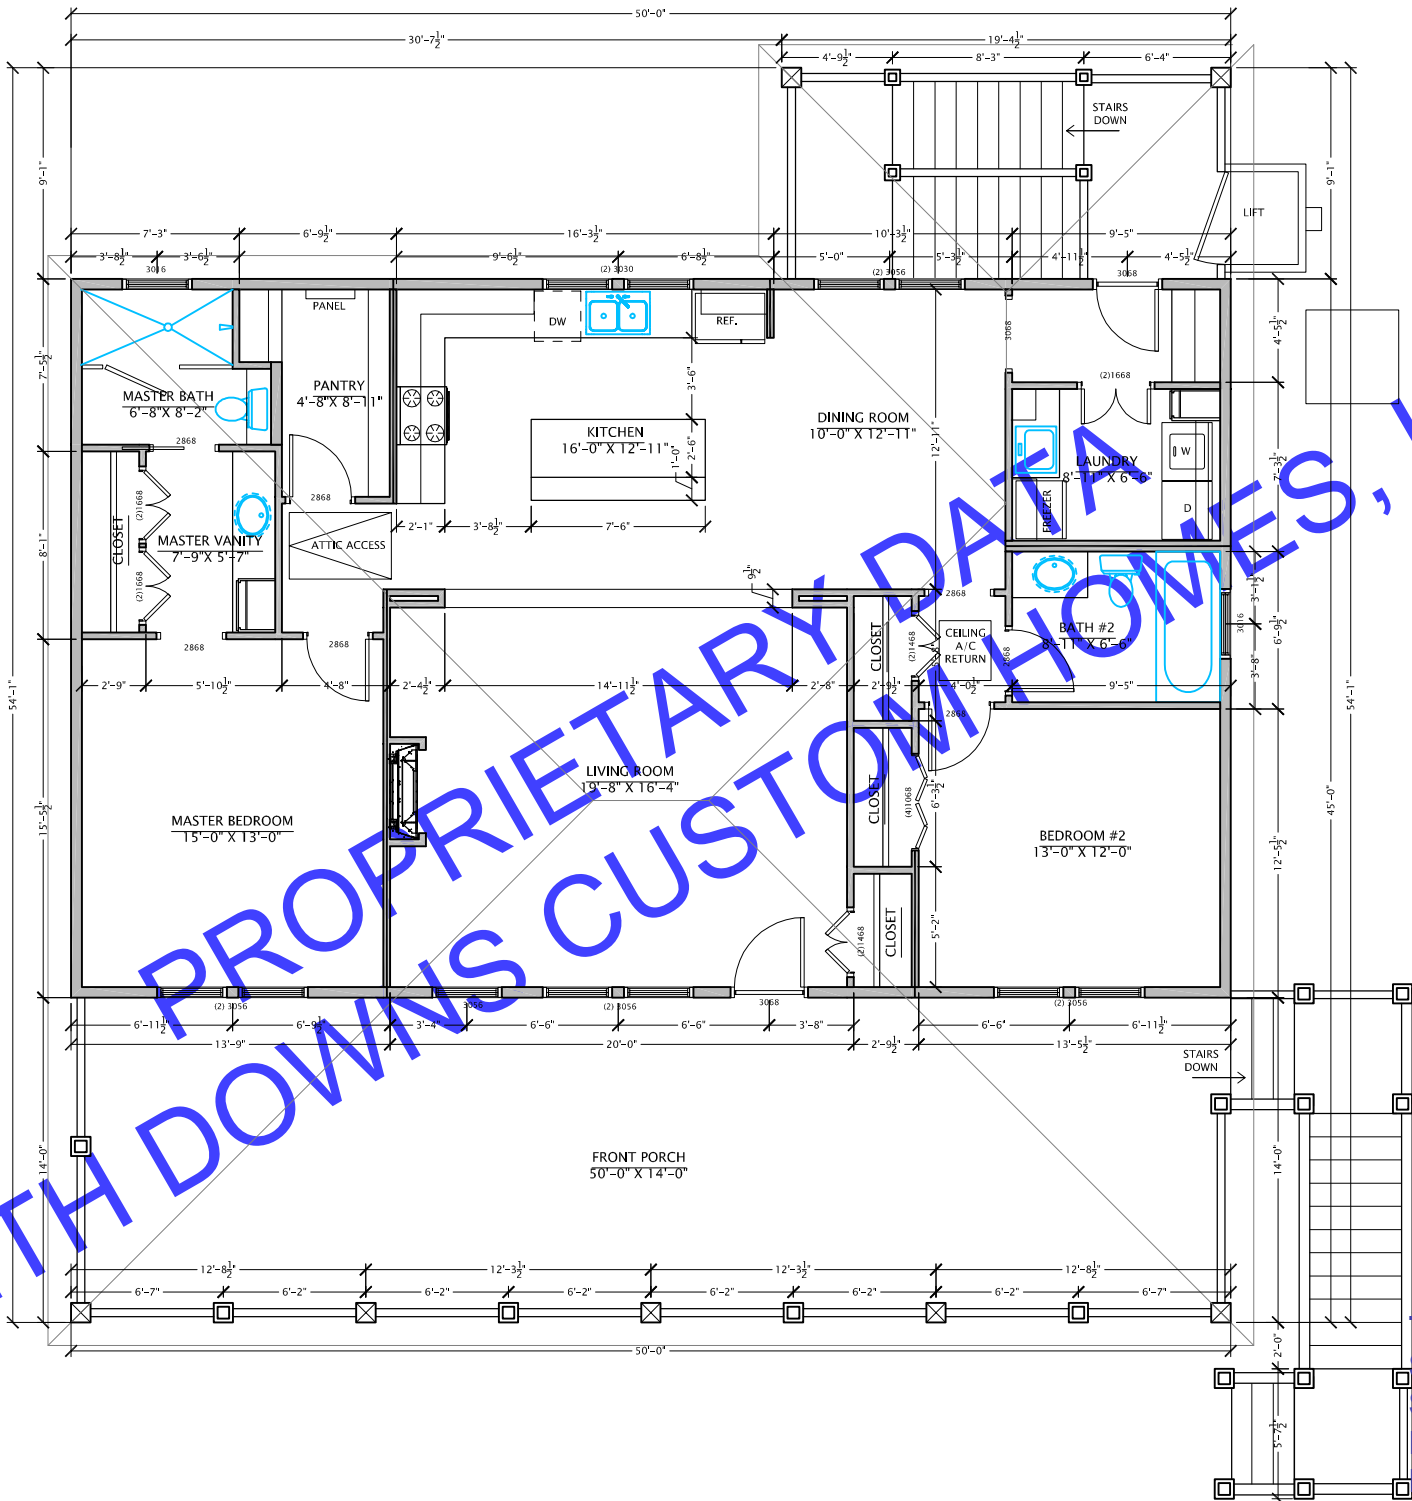

THE JAMAICAN
 Starting at: \$209,800
 Square Footage:
 Living: 1550
 Porch: 800
 Total Elevated: 2350

2 FLOOR PLAN: 1550 SQ.FT. LIVING, 700 SQ.FT. FRONT PORCH, 2426 SQ.FT. TOTAL SQUARE FOOTAGE WITH PORCHES
 SCALE: 1/4" = 1'-0"