


KEITH DOWNS PROPRIETARY DATA HOMES, LLC

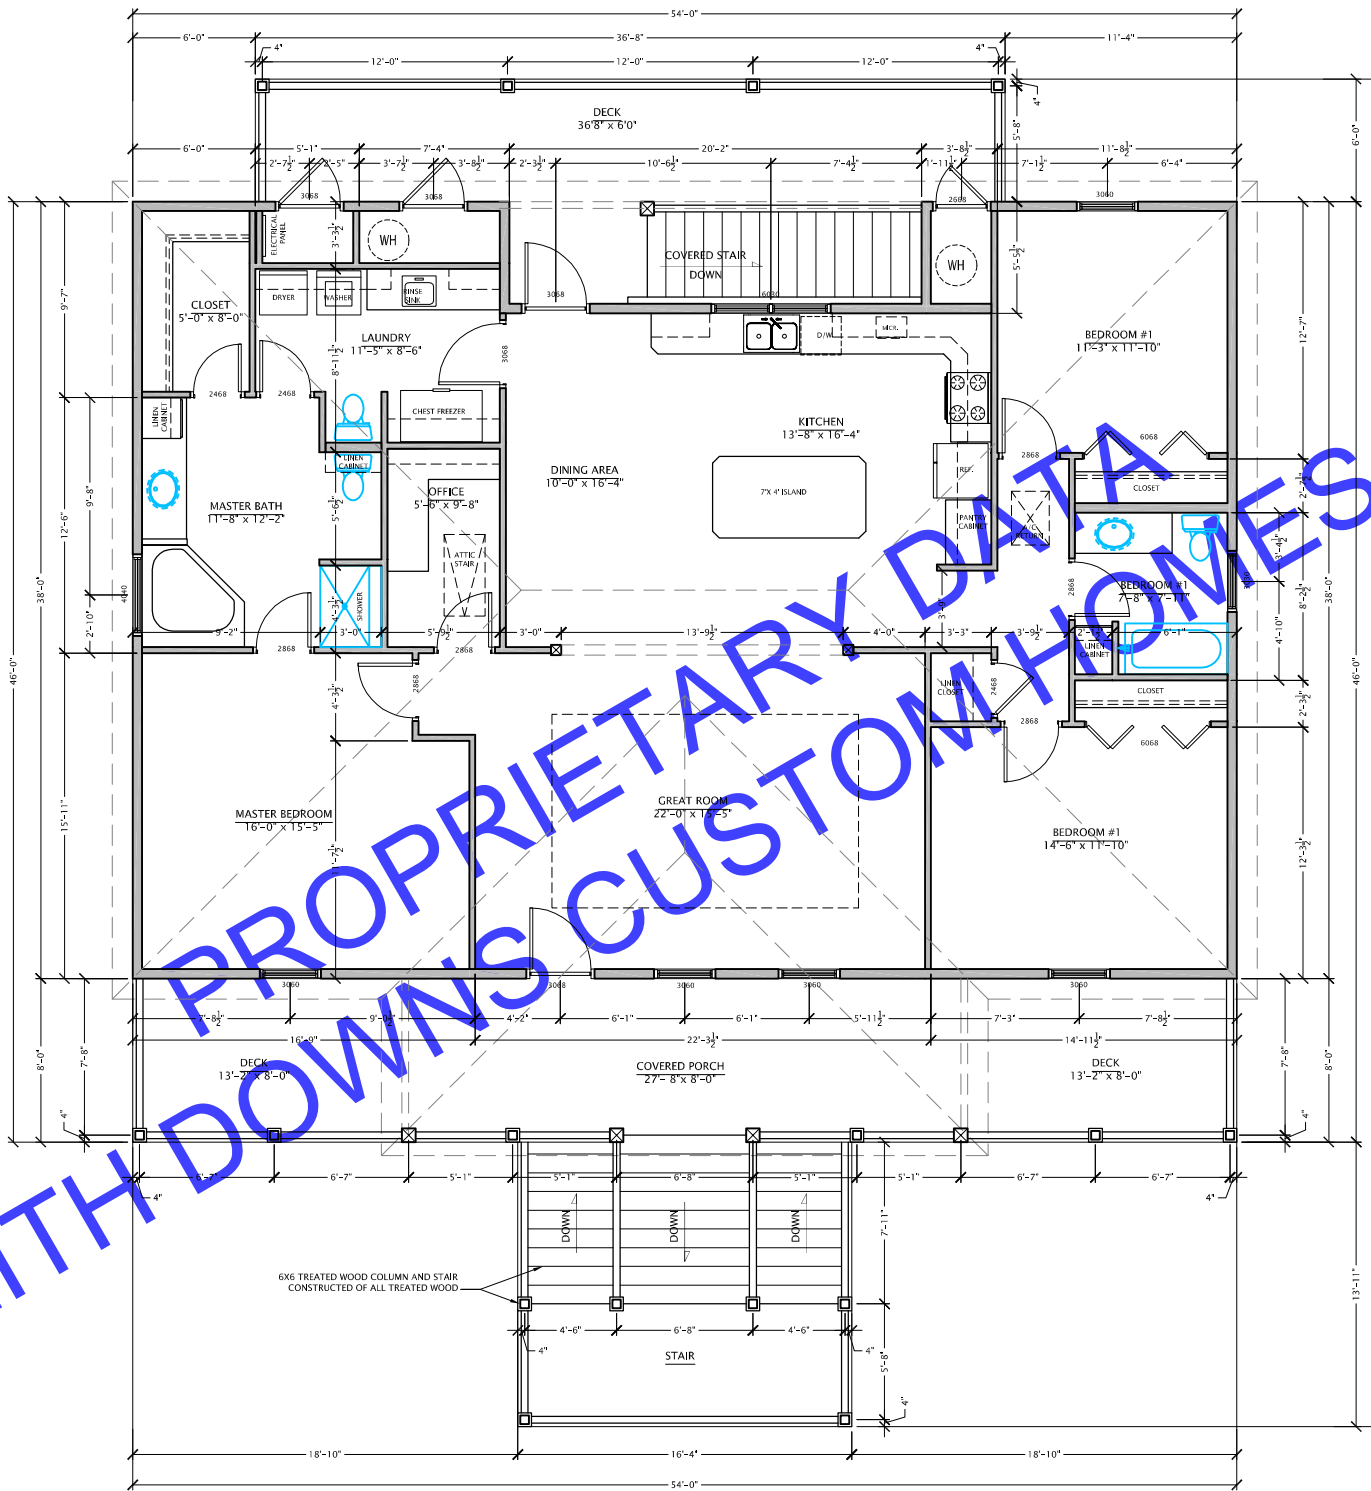

2 FLOOR PLAN  
SCALE: 1/4" = 1'-0"

LIVING AREA: 1,997 sqft. PORCH AND STAIR AREA : 979 sqft. TOTAL UNDER ROOF : 2264 sqft.

**THE KAUAI**  
**Starting at: \$275,800**  
**Square Footage:**  
**Living: 1997**  
**Porch: 979**  
**Total Elevated: 2976**